


# AXIS PROYECTOS

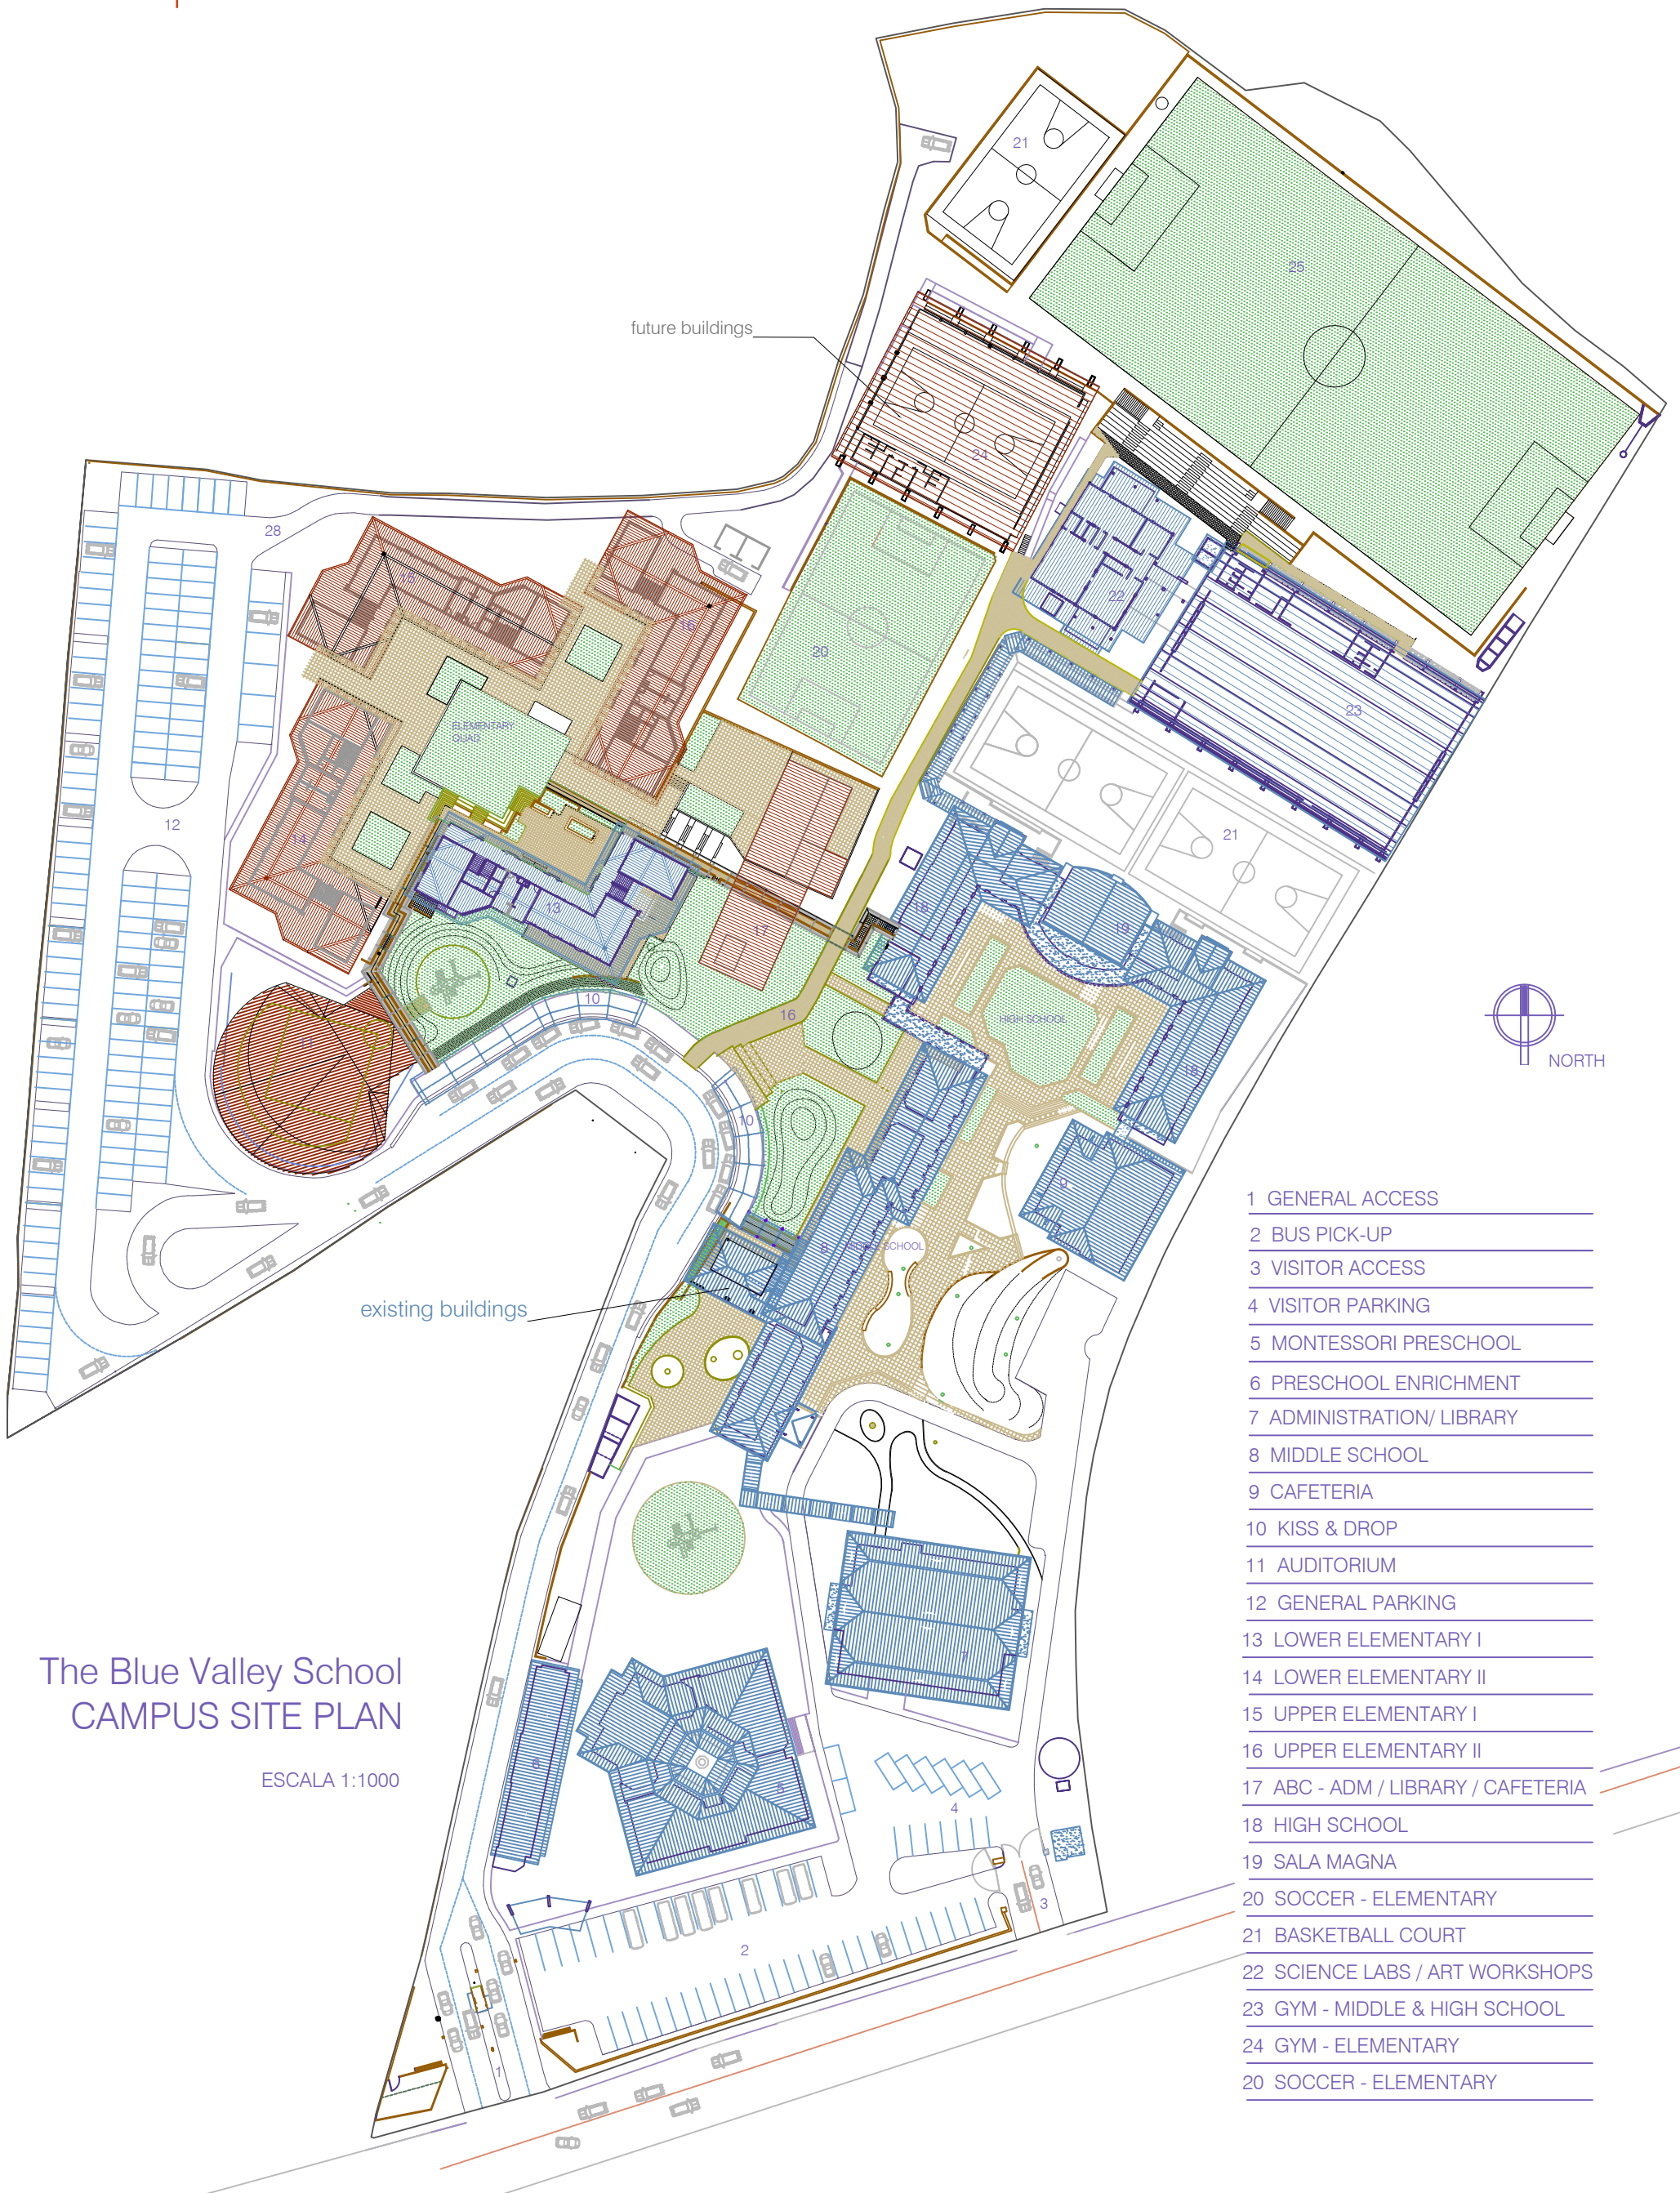

## The Blue Valley School CAMPUS SITE PLAN

ESCALA 1:1000

- 1 GENERAL ACCESS
- 2 BUS PICK-UP
- 3 VISITOR ACCESS
- 4 VISITOR PARKING
- 5 MONTESSORI PRESCHOOL
- 6 PRESCHOOL ENRICHMENT
- 7 ADMINISTRATION/ LIBRARY
- 8 MIDDLE SCHOOL
- 9 CAFETERIA
- 10 KISS & DROP
- 11 AUDITORIUM
- 12 GENERAL PARKING
- 13 LOWER ELEMENTARY I
- 14 LOWER ELEMENTARY II
- 15 UPPER ELEMENTARY I
- 16 UPPER ELEMENTARY II
- 17 ABC - ADM / LIBRARY / CAFETERIA
- 18 HIGH SCHOOL
- 19 SALA MAGNA
- 20 SOCCER - ELEMENTARY
- 21 BASKETBALL COURT
- 22 SCIENCE LABS / ART WORKSHOPS
- 23 GYM - MIDDLE & HIGH SCHOOL
- 24 GYM - ELEMENTARY
- 25 SOCCER - ELEMENTARY